


# SUPERSTUDIO PIU'


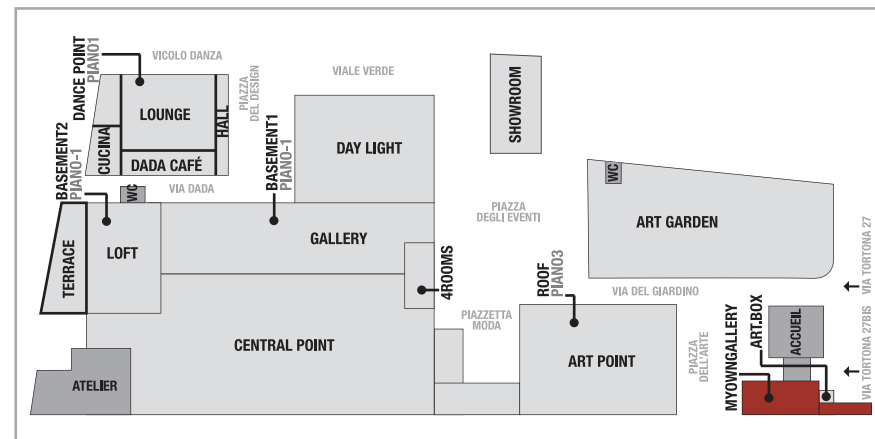


## MYOWNGALLERY

MyOwnGallery is a new type of gallery, a "concept gallery", a both physical and conceptual place that produces and hosts contemporary art, available for temporary events such as show-room, press-day, publishing and product presentations. On two levels, with a covered gangway overlooking via Tortona. Its position, at the entrance of Superstudio Più, the big centre for events in Tortona area, the trendiest area in Milan, makes it a unique space due to its location, architecture, frequenting and possibilities.



Scala 1:250

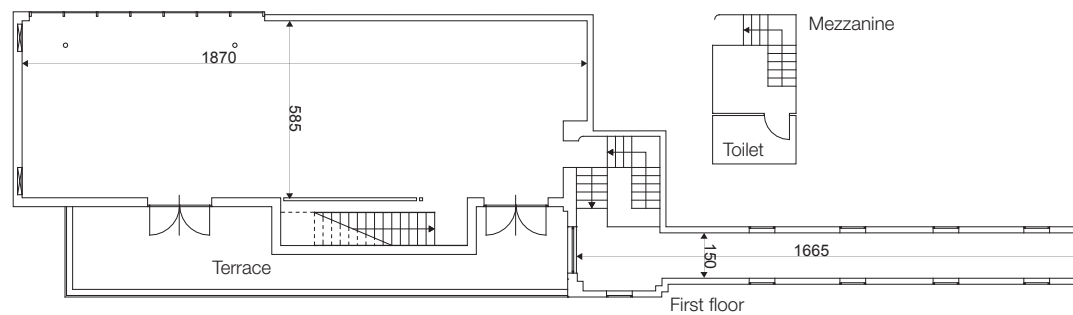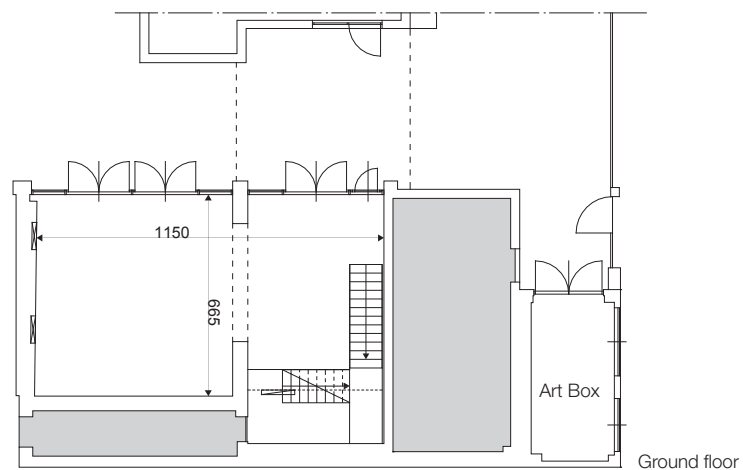

### DIMENSIONI

Superficie: 270 m<sup>2</sup>  
 - Piano terra 82 m<sup>2</sup>  
 - Primo piano 107 m<sup>2</sup> + 34 m<sup>2</sup>  
 - Mezzanino 14 m<sup>2</sup>  
 - Terrazzo 33 m<sup>2</sup>

Dimensioni:  
 - Piano terra 11,50 x 6,65 m  
 - Primo piano 18,70 x 5,85 m

Altezza massima: 3,85m / 2,94m

### ALIMENTAZIONE ELETTRICA

26 x 220 volt

### ALTRE NOTE

- Riscaldamento/climatizzazione
- Carico/scarico acqua
- Bagni: 1
- Sala di appoggio catering su richiesta
- Lan/wireless
- Area esterna