


Electricity
1 x 16A 3P+
3 x 16A 2P+

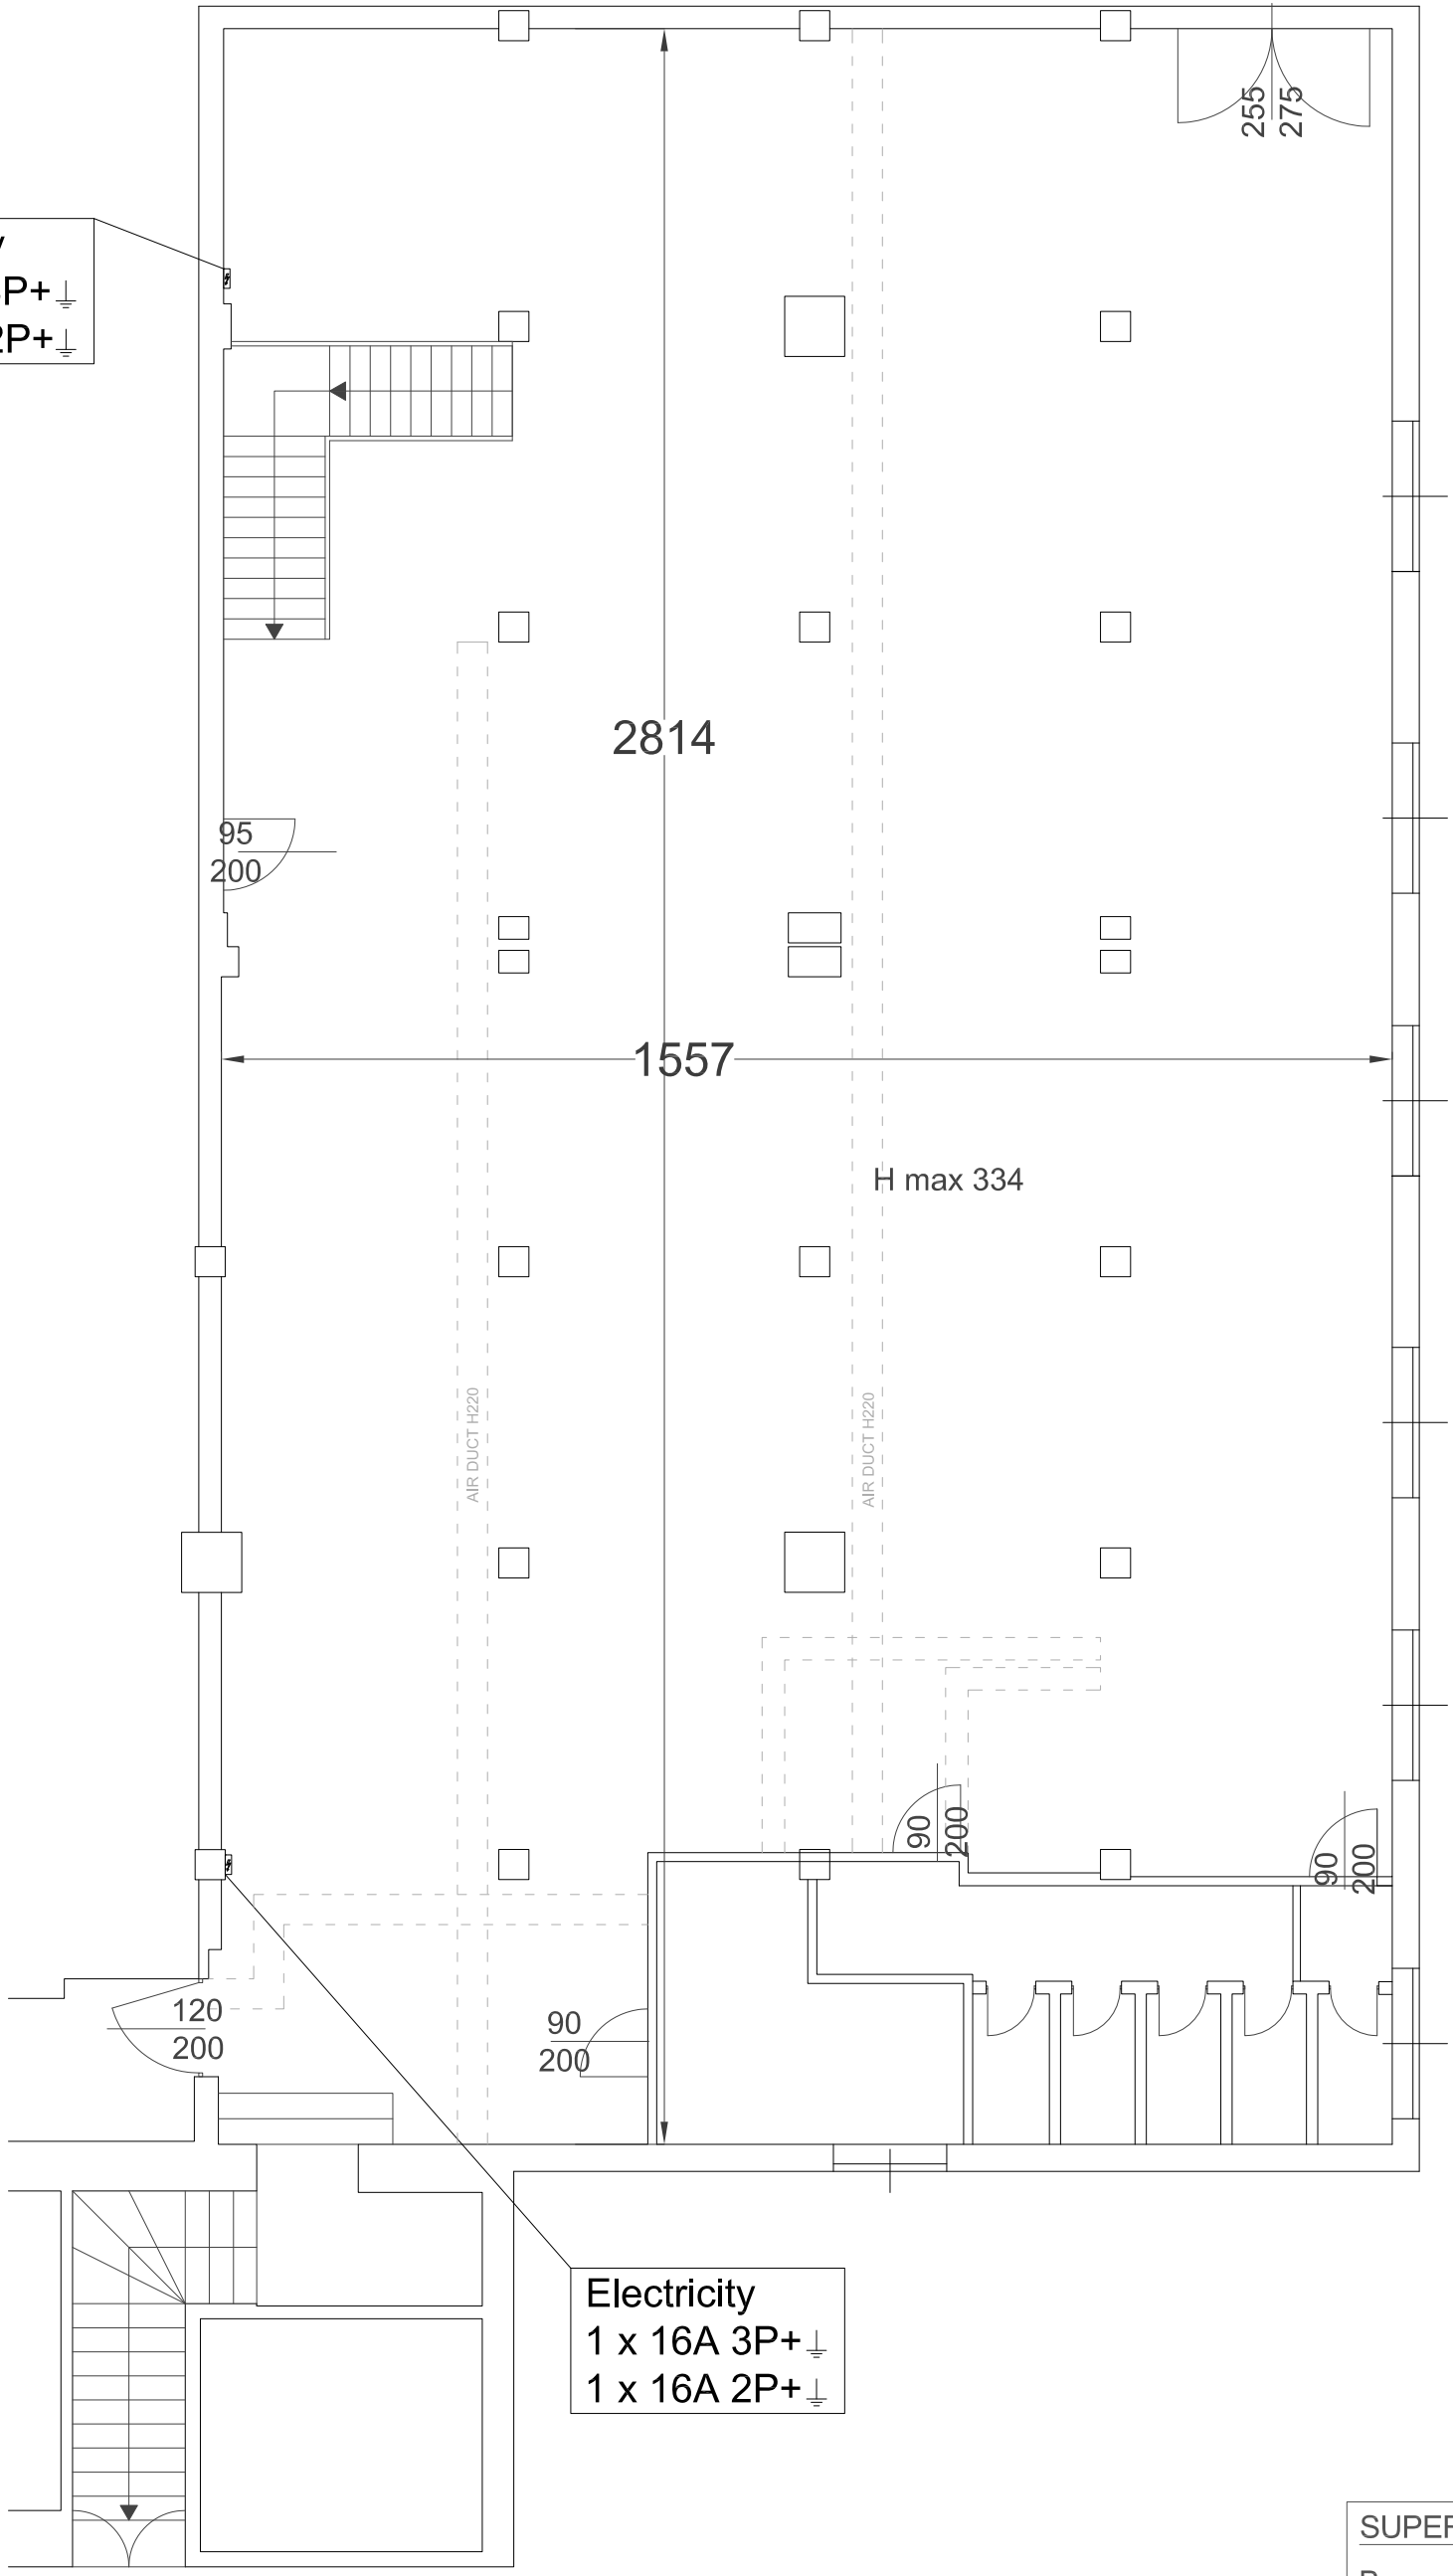

Electricity
1 x 16A 3P+
1 x 16A 2P+

SUPERSTUDIO PIU'
Basement 2
Scala 1: 100 Luglio 2011
N.B. Measures are to be checked on location